



<b>ACCLAIMED KITCHENS</b> <small>fine custom cabinetry</small>	SCALE	1/2" = 1'-0"	Easter Residence I.M.
	D.W.G.	2-08-2	
	DATE	8-17-11	

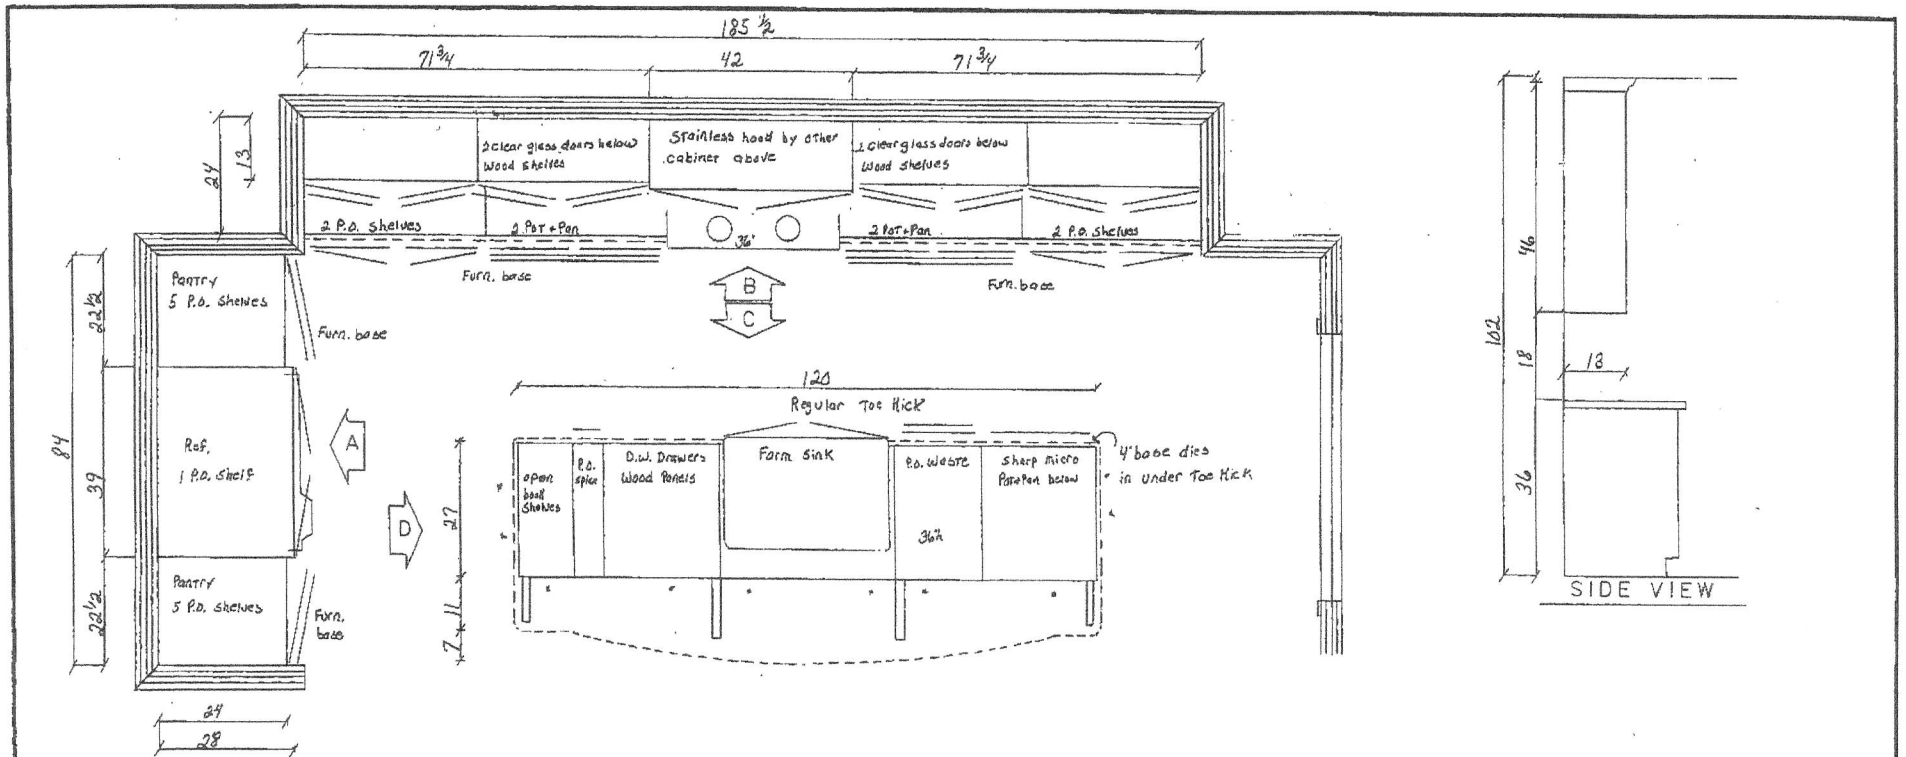

**KITCHEN**

- Wood Type Paint Grade Color Butterfield
- Door Style BHP Plain Inset Glaze NO
- Drawer Style slab top - BHP below Sheen 15
- Door & Drawer Edge 13 Counter Top By other
- Drawer Slide Full EXT. soft close Counter Edge \_\_\_\_\_
- Door Hinge Euro Inset soft close Backsplash \_\_\_\_\_
- Door Pull Latch Allowance Ceiling Height 102h
- Drawer Pull Cup pull Allowance Cabinet Height To ceiling @ 98.35

1/2" cabinet backs + hardwood  
Toe Kicks

 <small>fine custom cabinetry</small>	SCALE <u>1/2" = 1'-0"</u>	Foster Residence
	D.W.G. <u>1-05-1</u>	
	DATE <u>7-01-11</u>	

I.M.